

bwrr: 47 bwrr: 48 bwrr: 49 bwrr: 50 bwrr: 51 bwrr: 52 bwrr: 53 bwrr: 54

Voorgevel

bwnr: 54 bwnr: 53 bwnr: 52 bwnr: 51 bwnr: 50 bwnr: 49 bwnr: 48 bwnr: 47

Achtergevel

Timeline diagram showing the sequence of events for the first 54 time steps. The timeline is a horizontal line with vertical markers at each time step. Below the line, boxes indicate the state of the system at each time step. The states are labeled 'bwnr: 47', 'bwnr: 48', 'bwnr: 49', 'bwnr: 50', 'bwnr: 51', 'bwnr: 52', 'bwnr: 53', and 'bwnr: 54'. The states are constant for most time steps, but there are transitions at time steps 1, 3, 5, 7, 9, 11, 13, 15, 17, 19, 21, 23, 25, 27, 29, 31, 33, 35, 37, 39, 41, 43, 45, 47, 49, and 51. The transitions are indicated by small vertical bars on the timeline.

Begane grond

Eerste verdieping

bwnr: 47 bwnr: 48 bwnr: 49 bwnr: 50 bwnr: 51 bwnr: 52 bwnr: 53 bwnr: 54

Tweede verdieping

bwrr: 47 bwrr: 48 bwrr: 49 bwrr: 50 bwrr: 51 bwrr: 52 bwrr: 53 bwrr: 54

Dakaanzicht

bwnr.: 47
bwnr.: 54


Linkerzijgevel

Rechterzijgevel


plattegrond tuinmuur

Doorsnede B

Doorsnede A

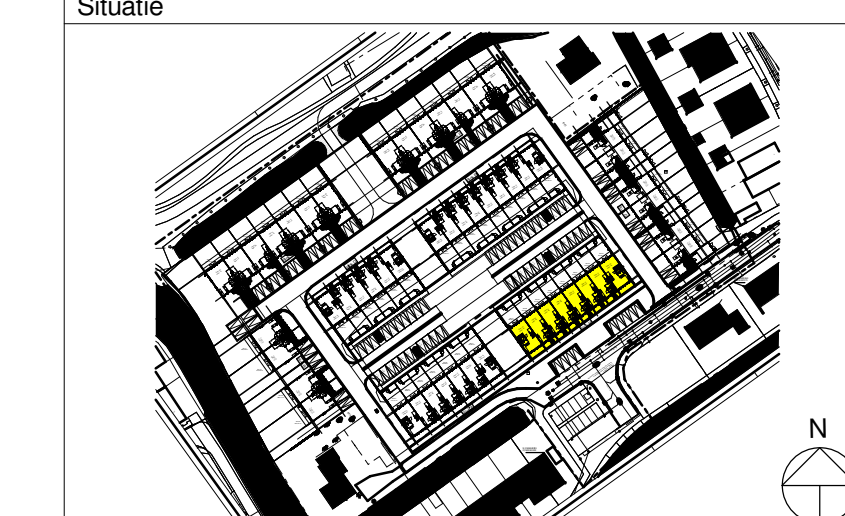[illegible]

3D Impressi

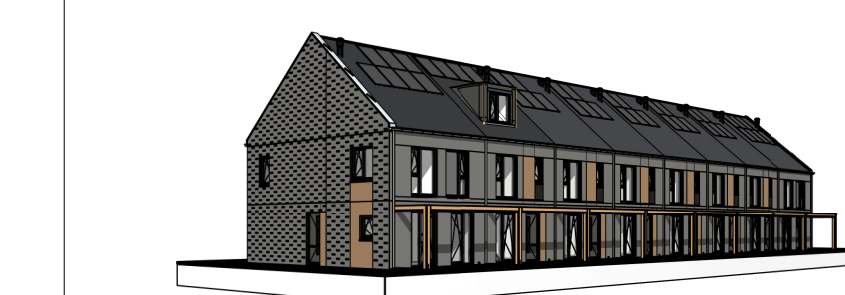

opdrachtgever:
BPD Ontwikkeling bv
Regio Zuid-West

project:
Sion Parck Rijswijk Buiten

ontwerp:
KOW Architecten

uitwerking tekenburo:
Venster Architecten BV
Hanzeweg 15d, 2803 MC, Gouda

bladmetschrijving:
Verkooptekening
Overzichtstekening Blok H


schaal:	1:100	A 21-11-2023
formaat:	A0	B
datum:	06-10-2023	C

werknr:


V2020-57
bladnr:
VT-04




ENKELE BERGING

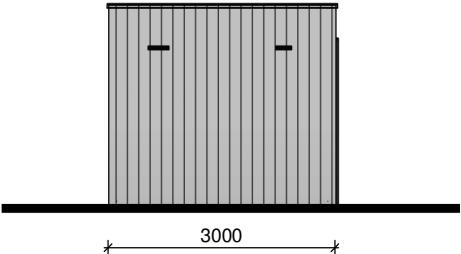


Poortaanzicht

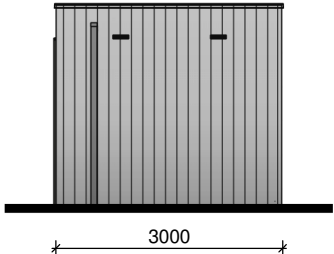


Tuiaanzicht

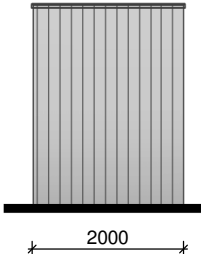


Linker zijgevel

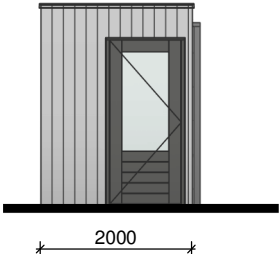


Rechter zijgevel

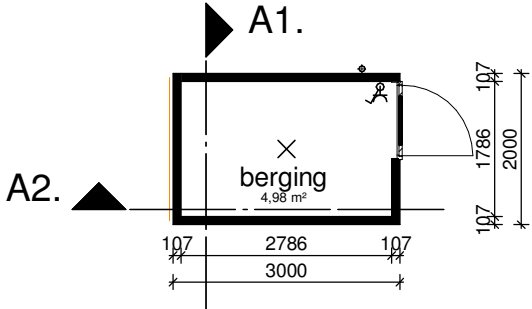


Begane grond

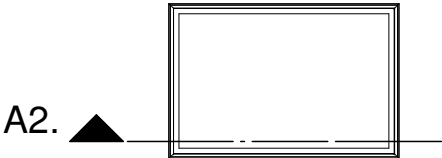

Dakaanzicht

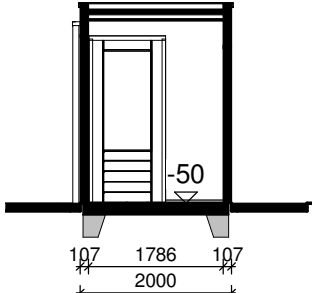


Doorsnede A1-A1

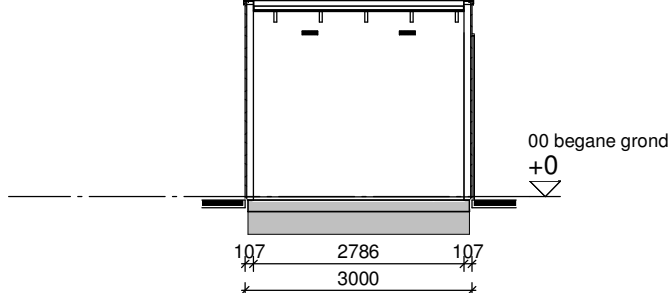


Doorsnede A2-A2


DUBBELE BERGING

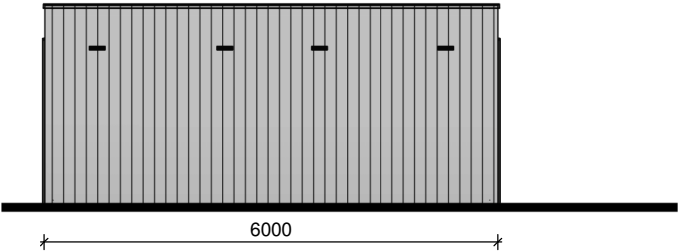


Poortaanzicht

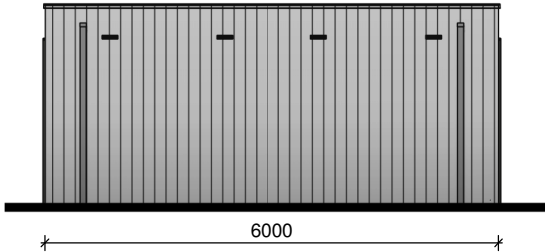


Tuiaanzicht

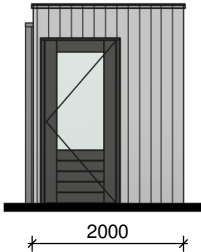


Linker zijgevel

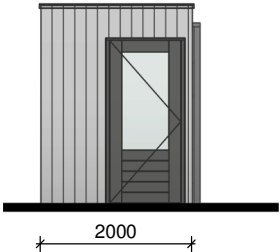


Rechter zijgevel

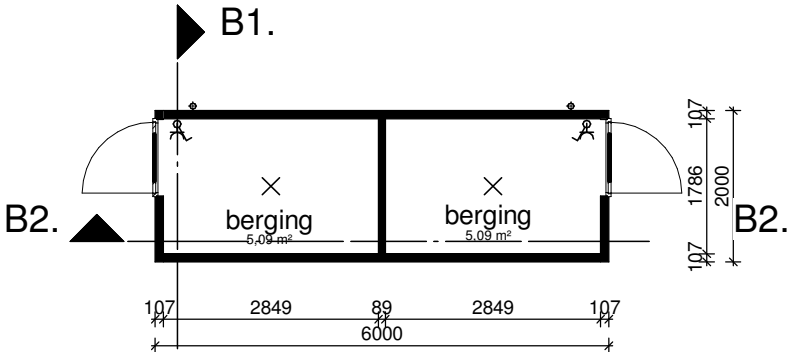


Begane grond

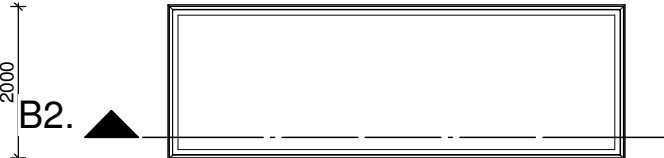

Dakaanzicht

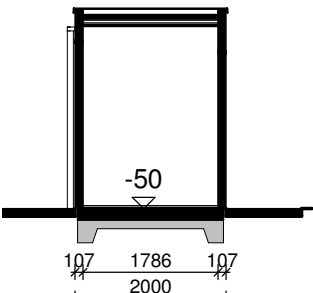

Doorsnede B1-B1

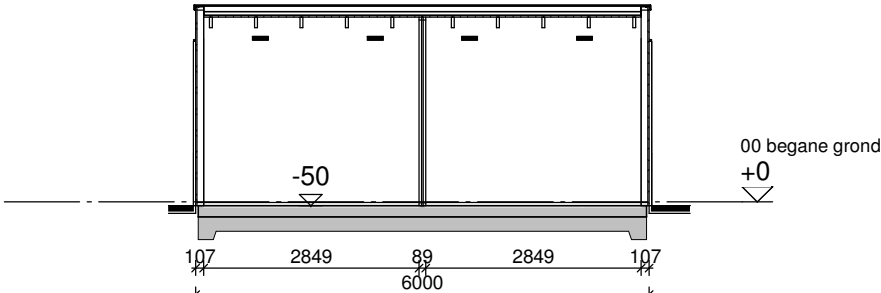

Doorsnede B2-B2

opdrachtgever:
BPD Ontwikkeling bv
Regio Zuid-West
project:
Sion Parck Rijswijk Buiten
ontwerp:
KOW architecten
uitwerking tekenburo:
Venster Architecten BV
Hanzeweg 15d, 2803 MC, Gouda
bladomschrijving:
Verkooptekening
Bergingen

schaal: 1 : 100
formaat: A2
datum: 22-09-2023

A
B
C

D
E
F



werknr:
V2020-57
bladnr:
VT_BE-01